


SITE PLAN SHOWING THE PROPOSED ADDITIONAL CONSTRUCTION OF THAVATHIRU KUNRAKUDI ADIGALAR B.ed COLLEGE OF EDUCATION FOR WOMEN IN S.NO : 146/1, 148/1B AT O. SIRUVAYAL ROAD, KUNRAKUDI VILLAGE & PANCHAYAT, THIRUPATTUR TALUK, SIVAGANGAI DISTRICT.

(SCALE - 1 : 400)

AMENITIES PROVIDED

1. HEAD ROOM ROOF HIGHT 2.10 M
2. SEPTIC TANK WITH DISPERSION TRENCH - 3 Nos
3. "U" TRAP PROVIDED ON SEPTIC TANK
4. SOLAR POWER ASSISTED WATER HEATING SYSTEMS 08 Nos
5. DRINKING WATER SUMP WITH TANK
6. PLINTH BOUNDARY PERCOLATION PIT.
7. PERCOLATION PIT 0.3Mx0.3M.DEPTH.
8. FIRE SERVICE WATER SUMP.
9. BATH ROOM WATER WATER RECYCLING PIT WITH SUMP & TANK.
10. RAIN WATER FILTERATION BED WITH SUMP AND TANK.
11. SEWAGE TREATMENT PLANT.
12. ENTRANCE GATE 7.20 M
13. PARKING SPACE PROVIDED FOR BOTH OUTSIDERS AND INSIDERS
14. THUNDER AND LIGHTNING ARRESTOR
15. EARTH QUAKE RESISTANCE STRUCTURE.
16. FIRE EXTINGUISHER PROVIDED
17. EMERGENCY ALARAM.
18. EXHAUST FAN PROVIDED FOR LAB
19. SOLID WASTE TUB PROVIDED.
20. FLY ASH BRICKS USED FOR THE BUILDING
21. BORE WELL PROVIDED
22. TRANSFORMER YARD PROVIDED.
23. FIRST AID BOX PROVIDED
24. ALL DOORS AND WINDOWS ARE OPENING OUT WARD SIDE
25. LONG BELL ARRANGEMENT

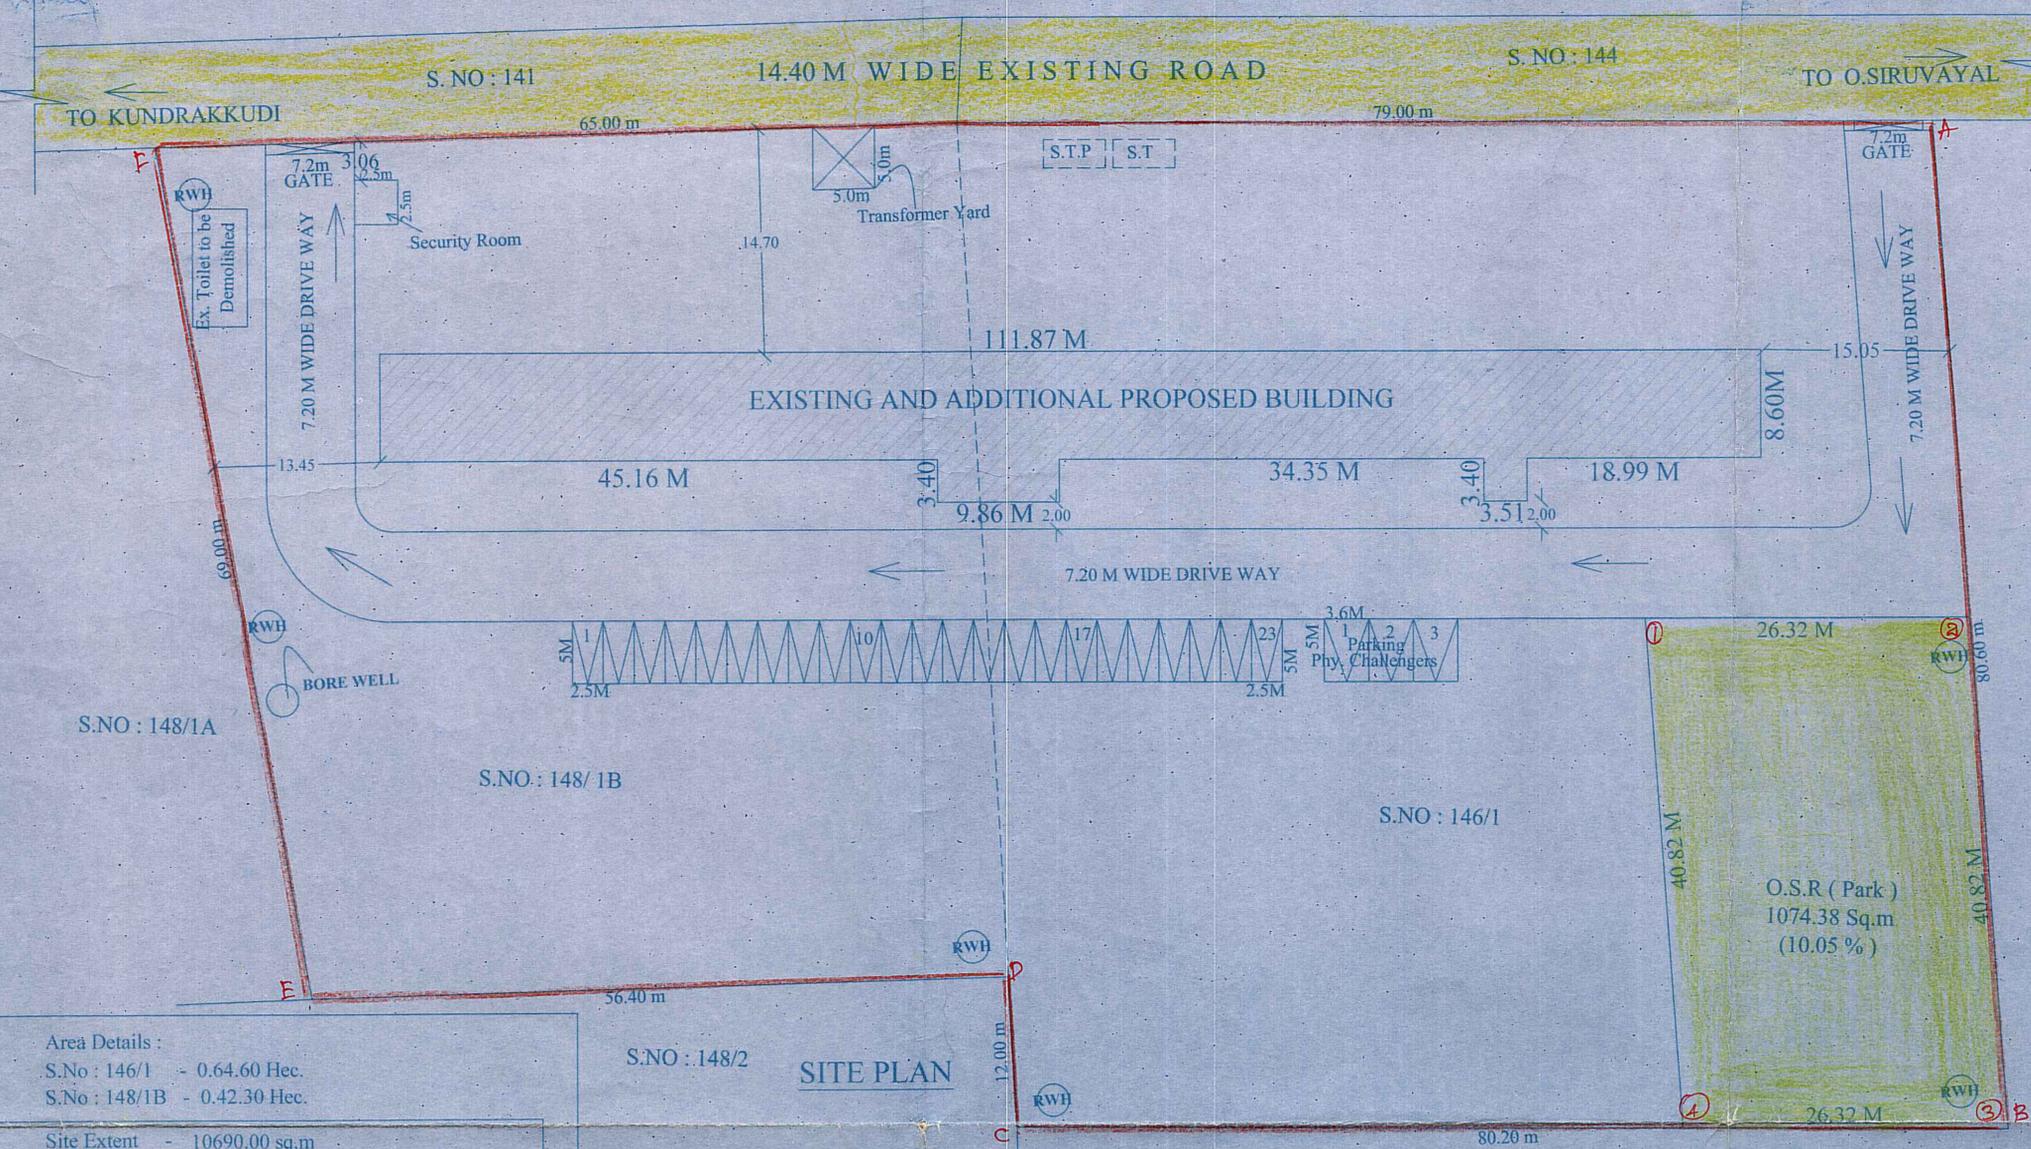

Area Details :

S.No : 146/1 - 0.64.60 Hec.
S.No : 148/1B - 0.42.30 Hec.

Site Extent - 10690.00 sq.m

AREA DETAILS

Descriptions	Non FSI	FSI	Total Area
Area of the Ex. Ground Floor		757.90	757.90
Area of the Pro. Add. Ground Floor		249.62	249.62
Area of the Ex. First Floor		370.04	370.04
Area of the Pro. Add. First Floor		637.47	637.47
Head Room Area	72.00		72.00
Area of the Security Room		6.25	6.25
Total Floor Area	72.00	2021.28	2093.28

PLOT COVERAGE = $\frac{1134.19}{10690.00} \times 100 = 10.61\%$
FLOOR SPACE INDEX = $\frac{2021.28}{10690.00} = 0.19$

S.No : 148/2

SITE PLAN

REFERENCE :

- Site Boundary
- Existing Road
- O.S.R. (Park) (1074.38 Sq.m (10.05%))
- No. of Parking Required - 23 Nos
- No. of Parking Provided - 23 + 3 Nos
- No. of Students - 100 Nos

OFFICE USE

மனை உட்பிரிவு/ஒருங்கிணைப்பு/ஒப்புதலுடன் கூடிய கட்டிடம் நகர் உரைமையு துணை இயக்குநர் அலுவலகம் சிவகங்கை மண்டலம்
நக எண் 884/2015 /கிம3 நூள் 2.7.2015
உத்தரவில் கண்டுள்ளவாறு மனை ஒப்புதலுக்கு ABCD EF என எல்லையிட்டு மனை ஒப்புதலுடன் கூடிய கட்டிட வரைபடம் /நகர் உரைமையு துணை இயக்குநர் என 23.2015 என எண்ணிடப்பட்டு நிறுத்தணையுடன் இணை அளிக்கப்படுகிறது.
நகர் உரைமையு துணை இயக்குநர் (ச) சிவகங்கை

CHAIRMAN
THAVATHIRU KUNRAKUDI ADIGALAR COLLEGE
OF EDUCATION FOR WOMEN (B .ed)
KUNRAKUDI - 630 206.
SIVAGANGA DIST.

MUTHU S., B.E.M.Sc.(Structs),
P.E.N.V.I.I.R.A.,I.T.A.,
Chartered Engineer & Registered Architect
Valuer of Wealth Tax and Income Tax
Government of India
37, North Veli Street, Madurai-625 001.
Cell: 98421 70744

STRUCTURAL ENGINEER

M.ASHOK KUMAR, B.E.M.E.I.E.P.L.V.
Chartered Engineer
37, North Veli Street,
MADURAI-625 001.
CELL 98421-62308; Ph: 2340744

ENGINEER

அரசாணை எண் 255 2015 2015.2015
நாள் 18-8-97 க்கு அனுப்பி வைக்கப்பட்ட
அனுப்பிவைப்பு : 27.10.15 To 26.10.18
கீழ்க்கண்ட எண் 224 கீழ்க்கண்ட கட்டிடம்
ச.வாலா 27/10/15
குலைவர்
குன்றக்குடி ஊராட்சி